

PROJECT TITLE:

**MULTIFAMILY
DWELLING**

PROJECT ADDRESS:

**1221-31 East Berks Street
Philadelphia, PA 19125**

SEAL:

© 2015 HARMAN DEUTSCH ARCHITECTURE
ALL RIGHTS RESERVED.

CONSULTANTS:

#	DATE	ISSUE / REVISION
1	12/7/2015	ZONING SUBMISSION
2	1/15/2016	REVISED SCHEMATICS

HARMAN DEUTSCH HEREBY RESERVES ITS COMMON LAW COPYRIGHT AND ALL PROPERTY RIGHTS IN THESE DRAWINGS, IDEAS AND DESIGNS. THE INFORMATION ON THIS SHEET IS NOT TO BE REPRODUCED, MODIFIED OR COPIED IN ANY MANNER. THE INFORMATION ON THIS SHEET IS NOT TO BE ASSIGNED TO ANY THIRD PARTY WITHOUT THE EXPRESSED WRITTEN CONSENT OF HARMAN DEUTSCH.

DRAWINGS PREPARED BY:

GW

DRAWINGS CHECKED BY:


RO

DRAWING TITLE:

ROOF PLAN

DRAWING NUMBER:

SD.5

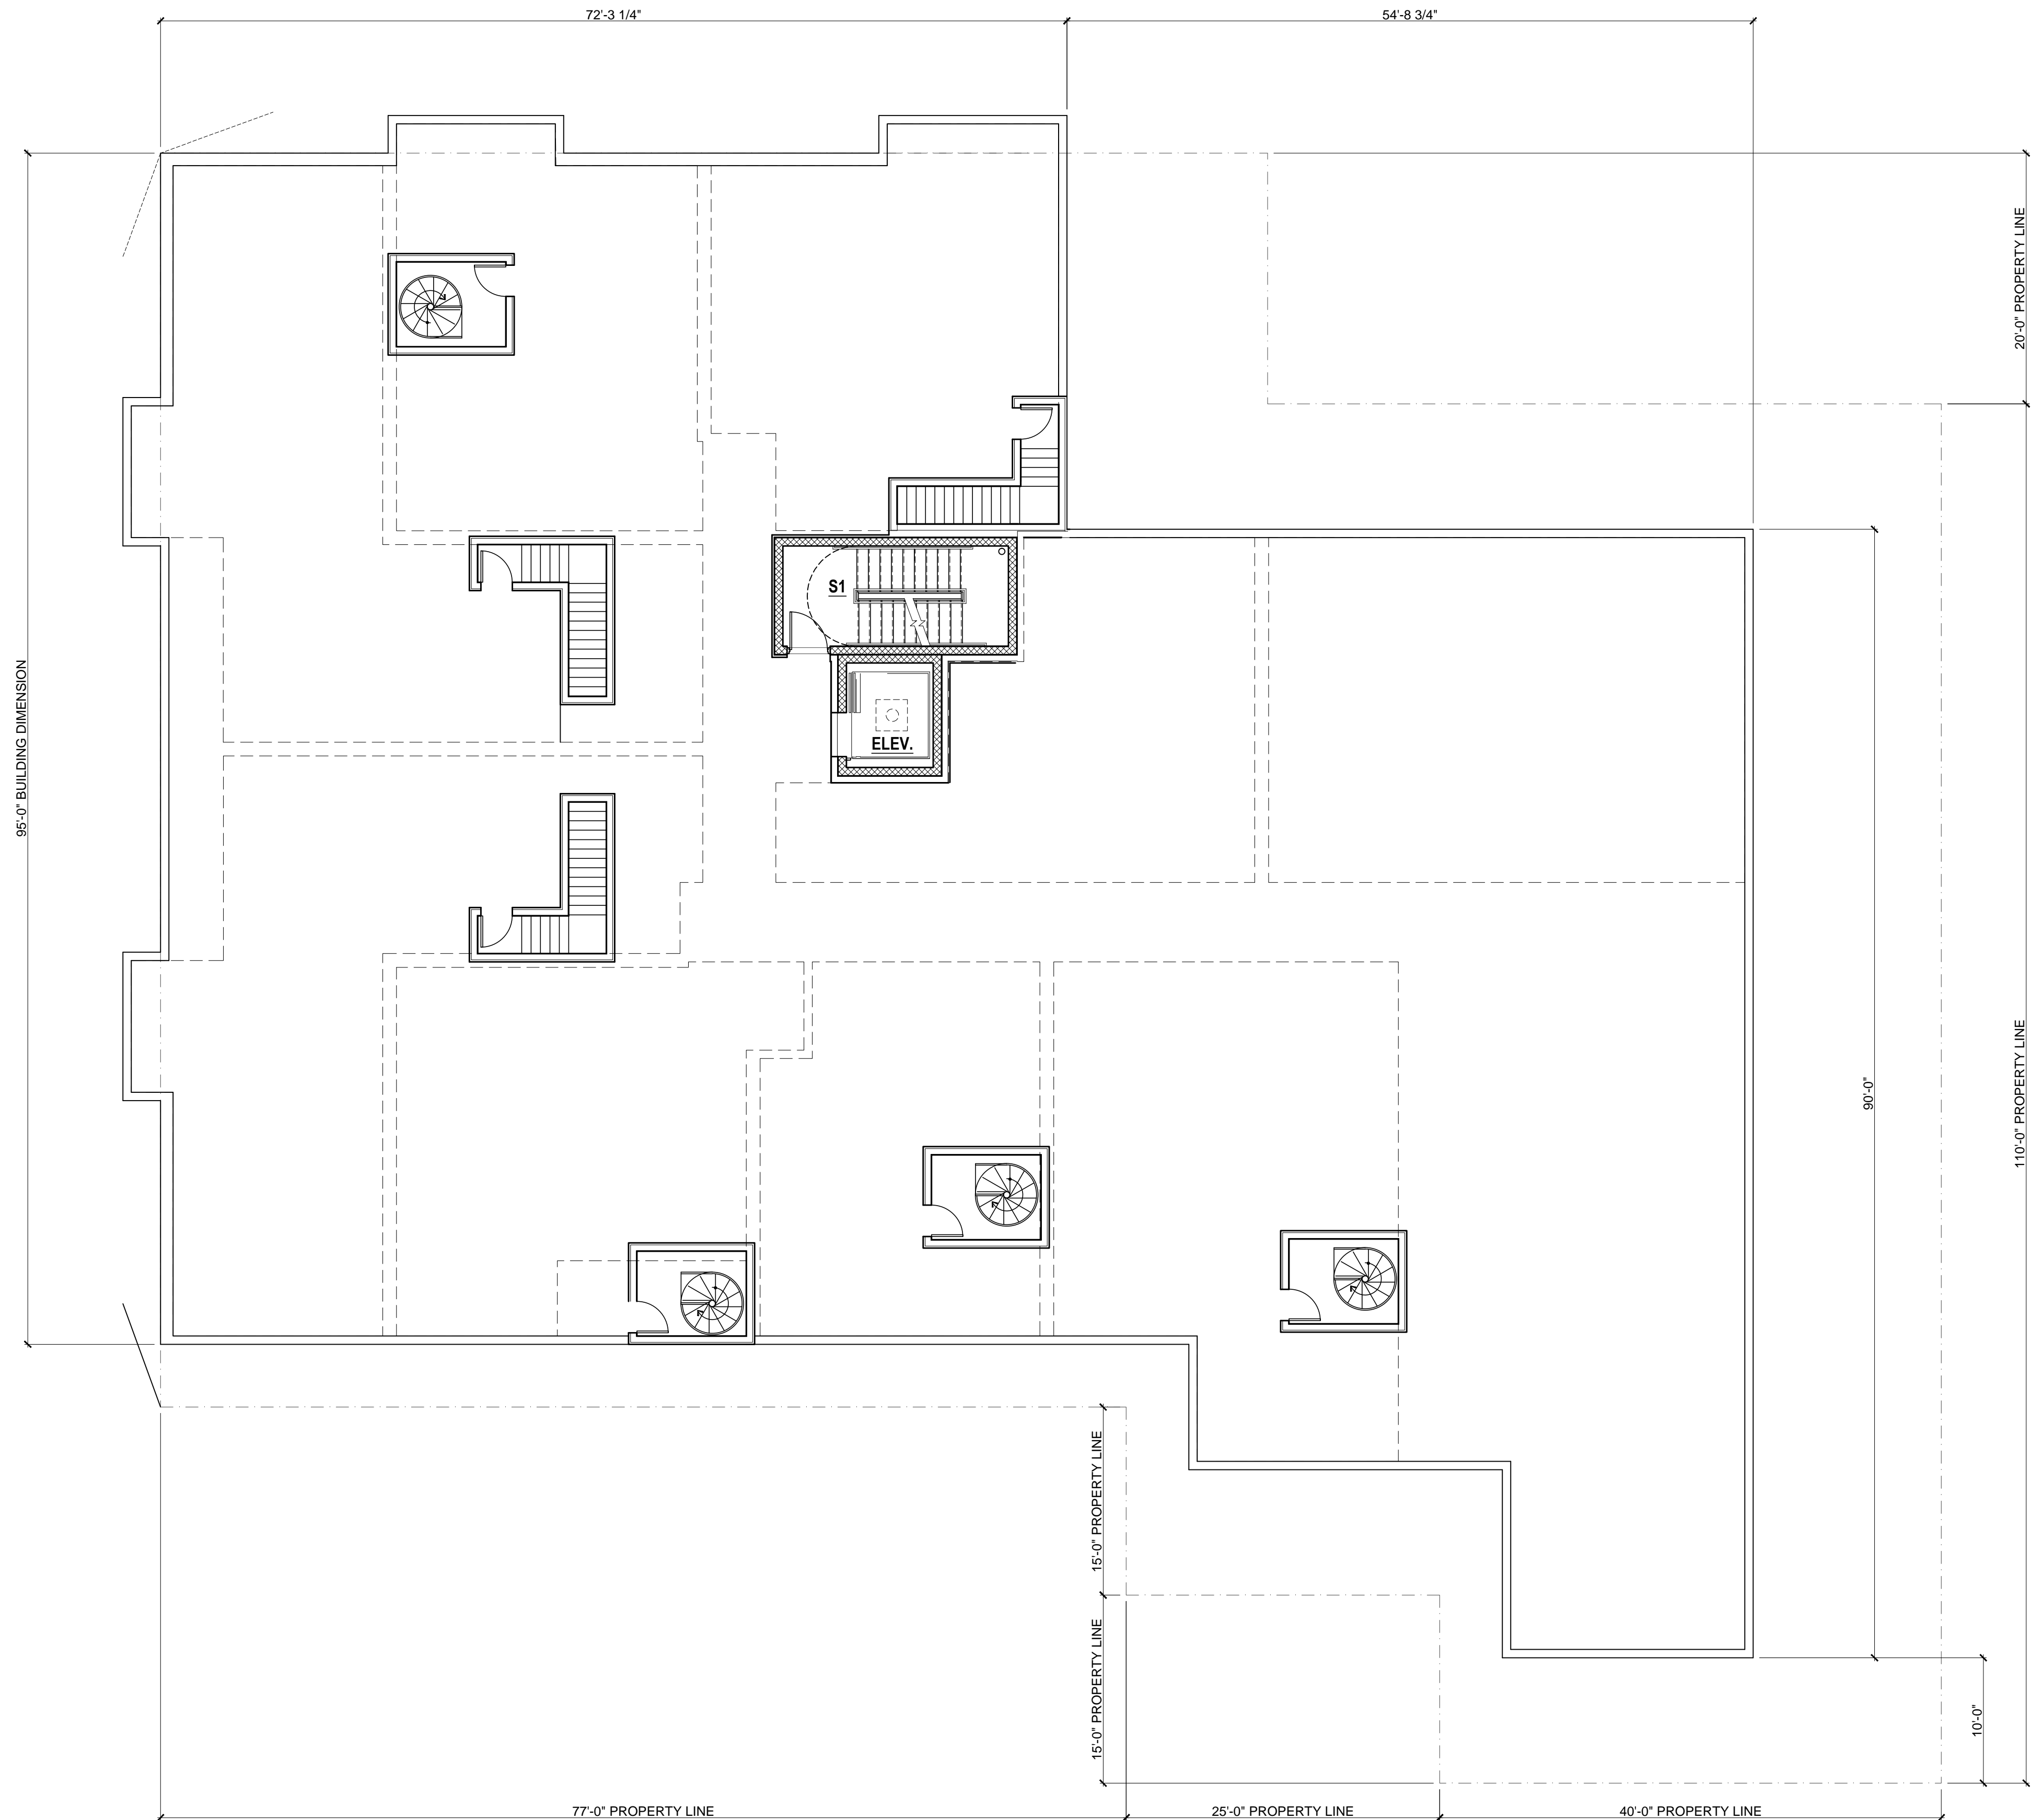

1 ROOF PLAN
SD.5 SCALE: 1/8" = 1'-0"